


LIST OF ITEMS

ITEM NO/	DESCRIPTION	QTY.
LAUNDRY		
L01	SUS CABINET 900 X 600 X 1800mm	1
L02	FOLDABLE WALL MOUNTED IRONING BOARD 2200 X 600 X 200	2
L03	ELECTRIC HAND IRON WAS235	2
L04	SUS WIRE MESH TROLLEY	1
L05	TUMBLER DRYER IMD30	2
L06	SUS TABLE W/SINK 1700 X 600 X 900	1
L07	SOAP POWDER CONTAINER W/ DETERGENT RACK BELOW	1
L08	WASHER EXTRACTOR HE30	2
L09	SUS WORK TABLE W/ CABINET (750 X 600 X 900mm)	1

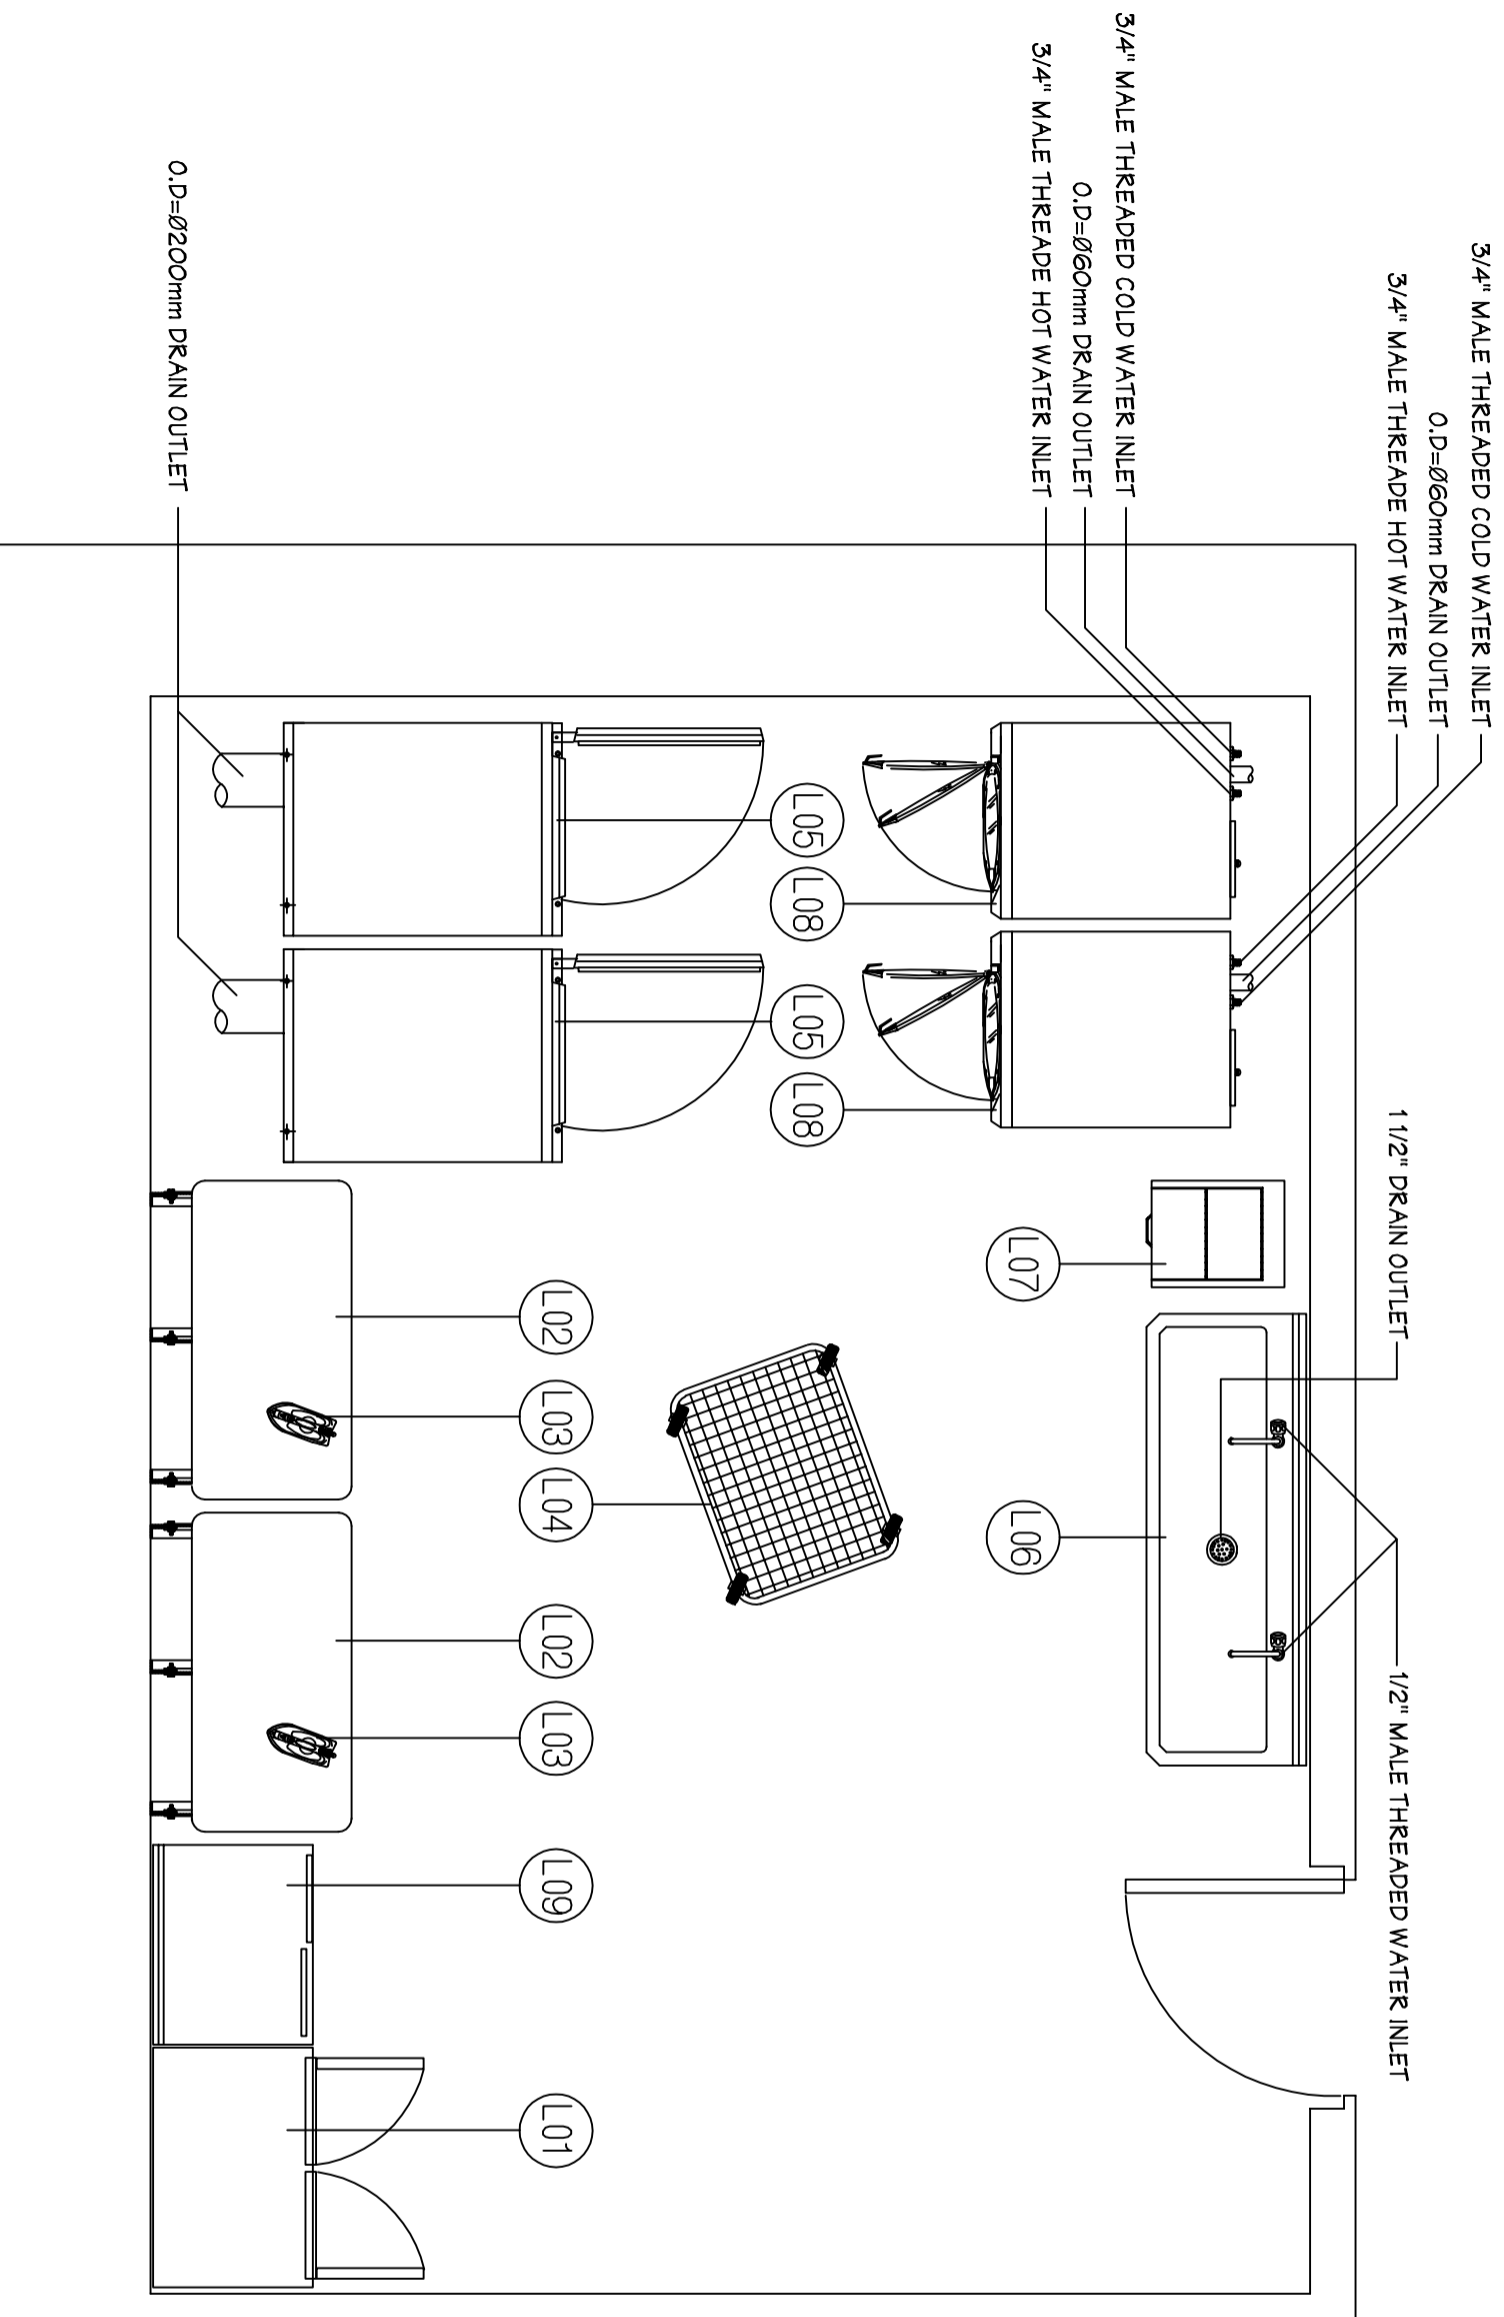

TITLE  
KUMANG CLUSTER DEVELOPMANT  
PROJECT LAUNDRY PIPING DETAILS

DRAWN : VIJAY	W/CODE : S/GCODE :
REVISED : 0	SCALE : NTS
CHECKED :	SHEETS : 4 of 4
DATE : 26/07/07	DRG No. :

GALELY ARRANGEMENT LAYOUT & EQUIPMENT DESIGN & SUPPLY BY:



KANG LI FAR EAST PTE LTD  
 (Working Address)  
 Plant, Purling P.O. Box, Q065  
 Singapore  
 Tel: (65) 6773 2166  
 Fax: (65) 6773 1928  
 Email: kangli@kangli.com.sg

**ISO 9001**  
CERTIFIED  
COMPANY