


ELEVATION A - A

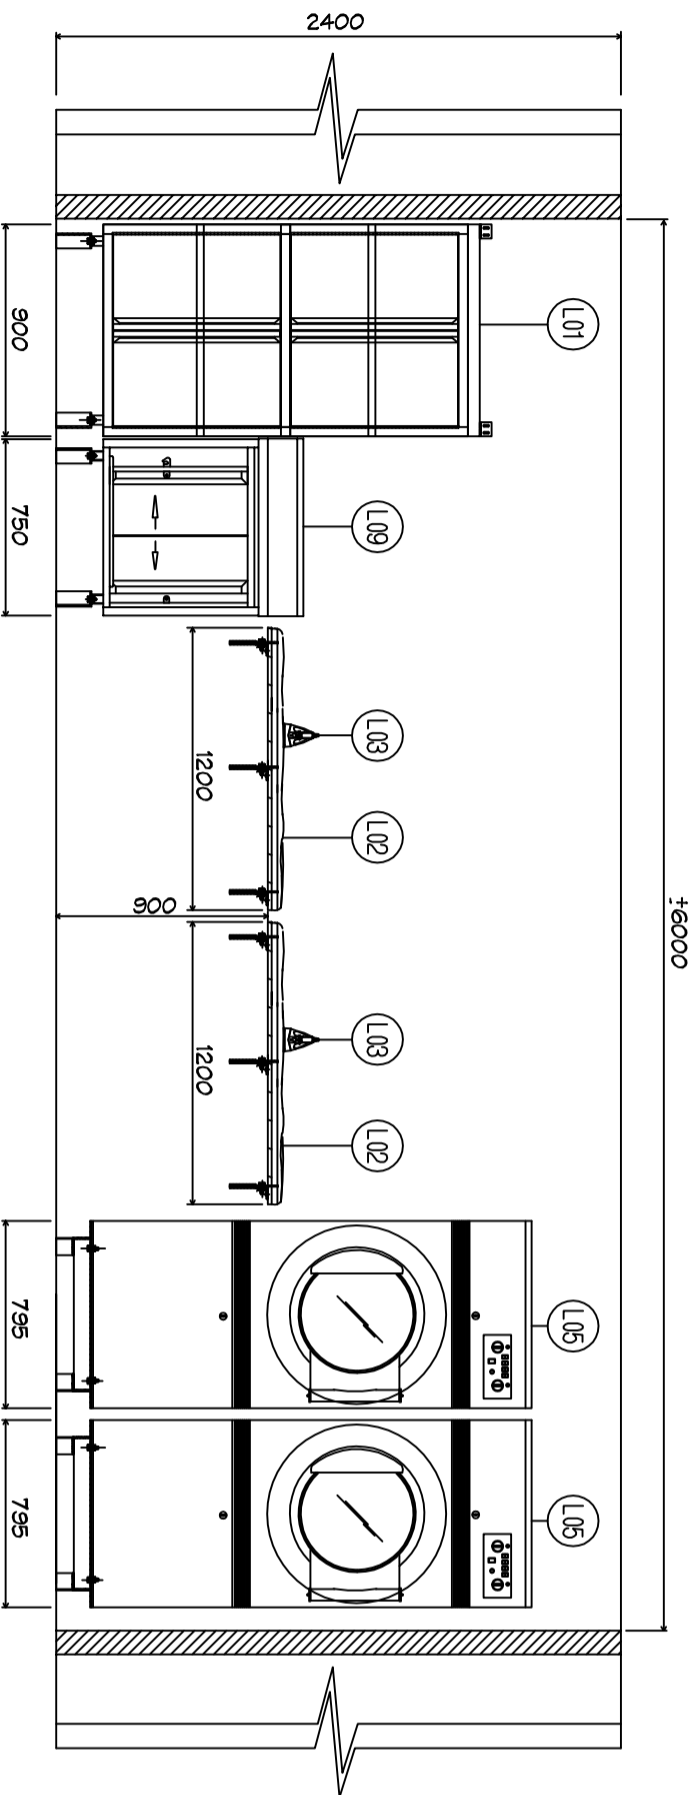

ELEVATION B - B

LIST OF ITEMS

ITEM NO.	DESCRIPTION
LAUNDRY	
L01	SUS CABINET 900 X 600 X 1800mm
L02	FOLDABLE WALL MOUNTED IRONING BOARD 1200 X 600 X 200
L03	ELECTRIC HAND IRON WAS235
L05	TUMBLER DRYER IMD30
L06	SUS TABLE W/SINK 1700 X 600 X 900
L07	SOAP POWDER CONTAINER W/ DETERGENT RACK BELOW
L08	WASHER EXTRACTOR HE30
L09	SUS WORK TABLE W/ CABINET (750 X 600 X 900mm)

TITLE
KUMANG CLUSTER DEVELOPMENT
PROJECT LAUNDRY ELEVATION LAYOUT

DRAWN :	VJAY	M/CODE :	S/CODE
REVISED :	00	SCALE :	NTS
CHECKED :		SHEETS :	2 OF 4
DATE :	26/07/07	DRG No :	

GALLEY ARRANGEMENT LAYOUT &
EQUIPMENT DESIGN & SUPPLY BY:



KANG LI FAR EAST PTE LTD
(Trading Address)
Pusat Perniagaan Q1, 1506, Q0065
15, Jalan Pagar Besar, Singapore
Tel: (65) 6773 2166
Fax: (65) 6773 1028
E-mail: kangli@kangli.com.sg

ISO 9001
CERTIFIED
COMPANY